
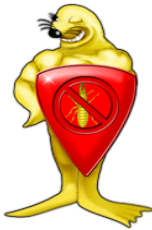


TERM-seal PRM Active Capping Strip Bearer & Joist Construction to meet AS3660.1

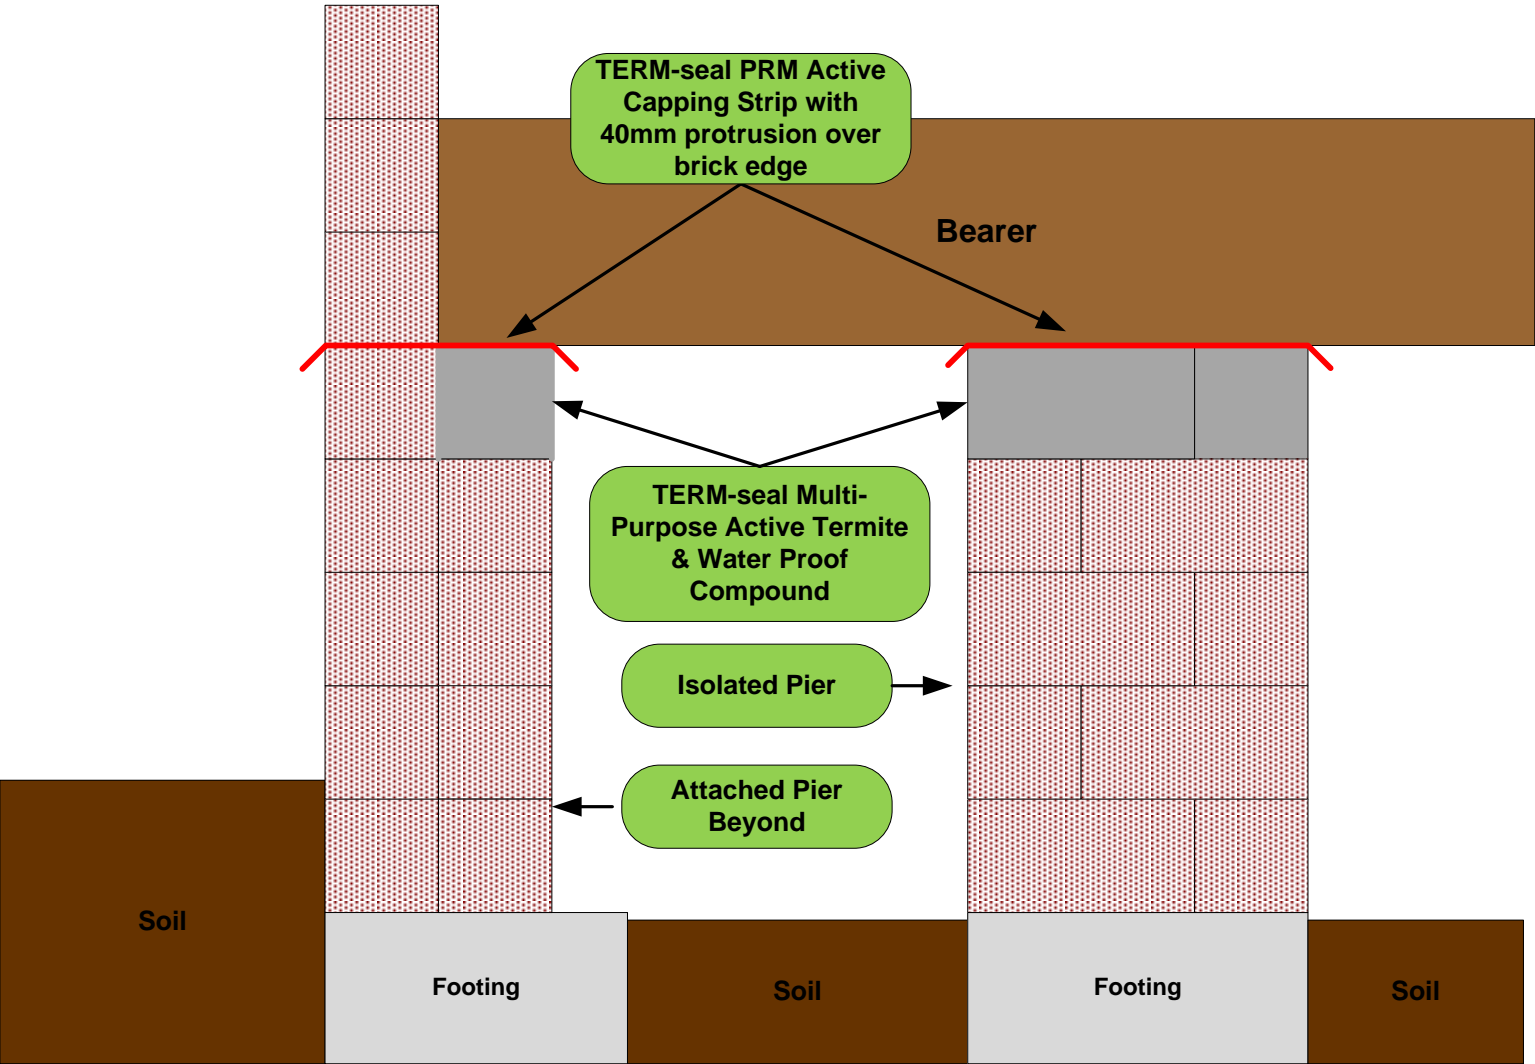

TERM-seal (Aust) Pty Ltd
P.O. Box 500
Parramatta NSW 2124
Ph: 1300 65 652
info@term-seal.com.au
Drawing No. 2/4 (2012)