
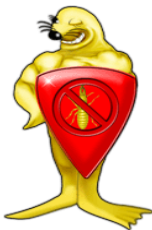


# TERM-seal cavity Perimeter System for Zero Lot Footing with adjacent retaining wall to meet AS3660.1

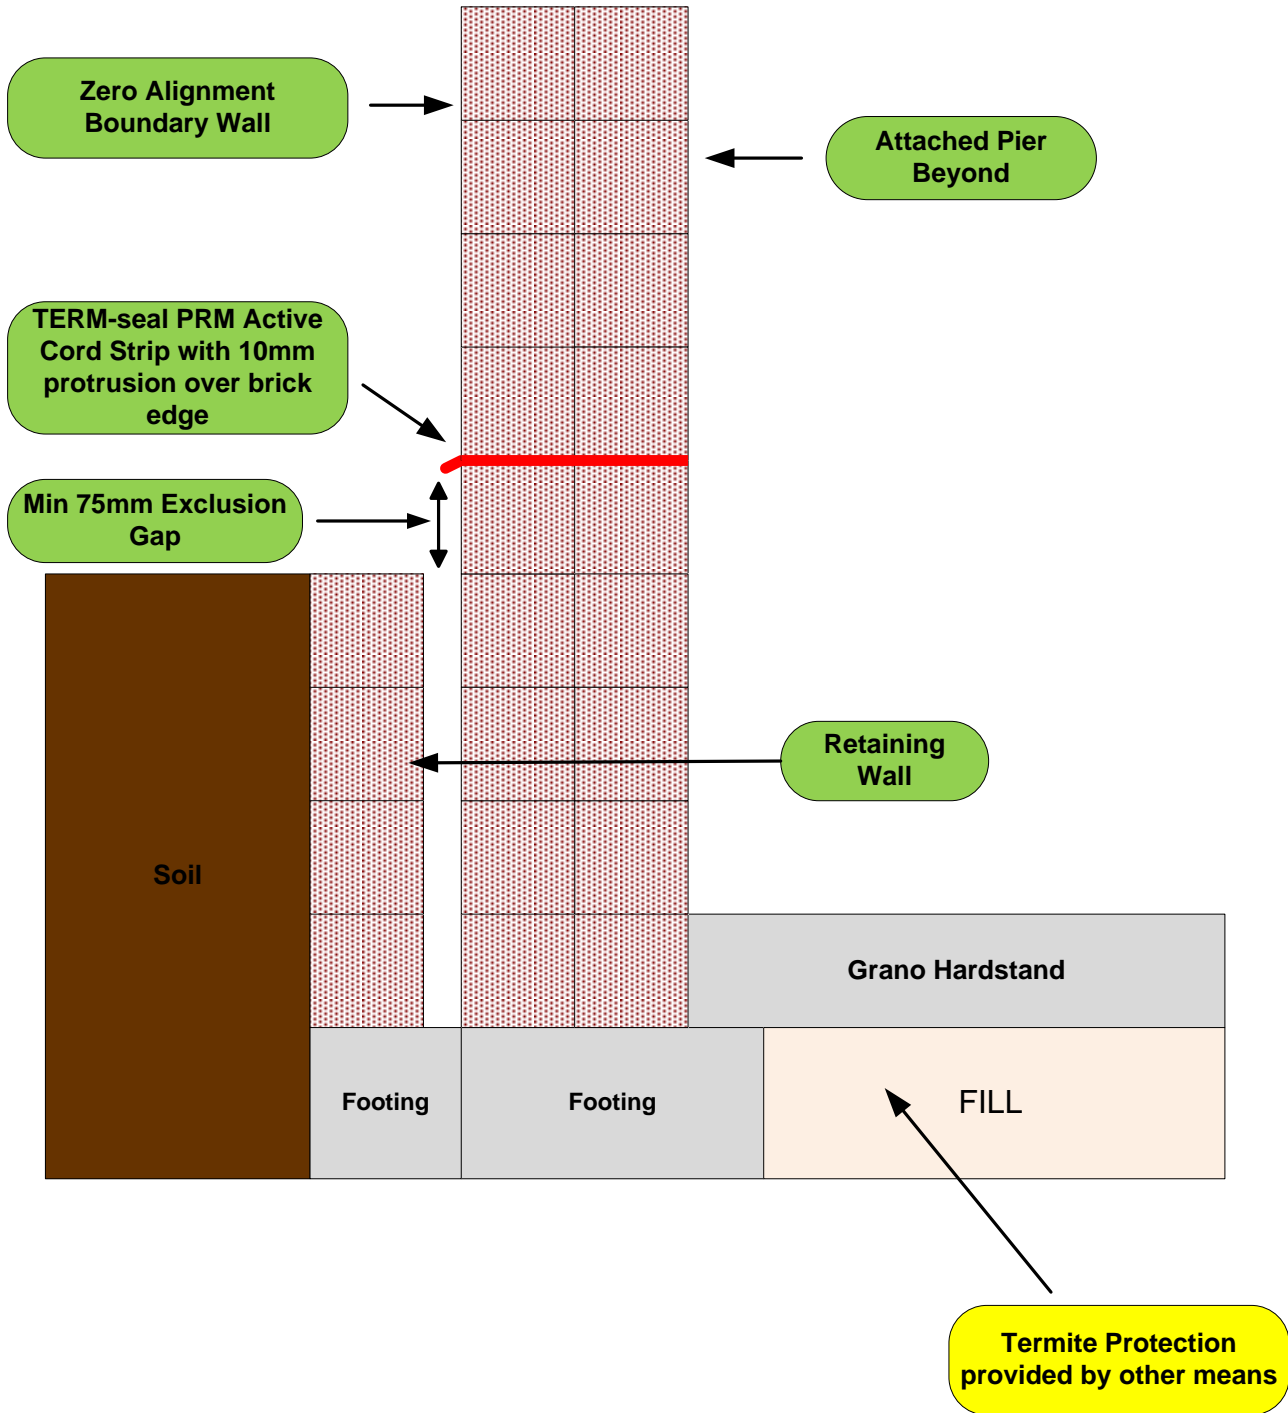

TERM-seal (Aust) P/L

TERM-seal (Aust) Pty Ltd  
P.O. Box 517  
Port Melbourne 3207  
Ph: 1300 857 857  
info@termseal.com.au  
Drawing No. 214/2012