


TERM-seal cavity Perimeter System for Brick Cavity construction with adjacent retaining wall to meet AS3660.1

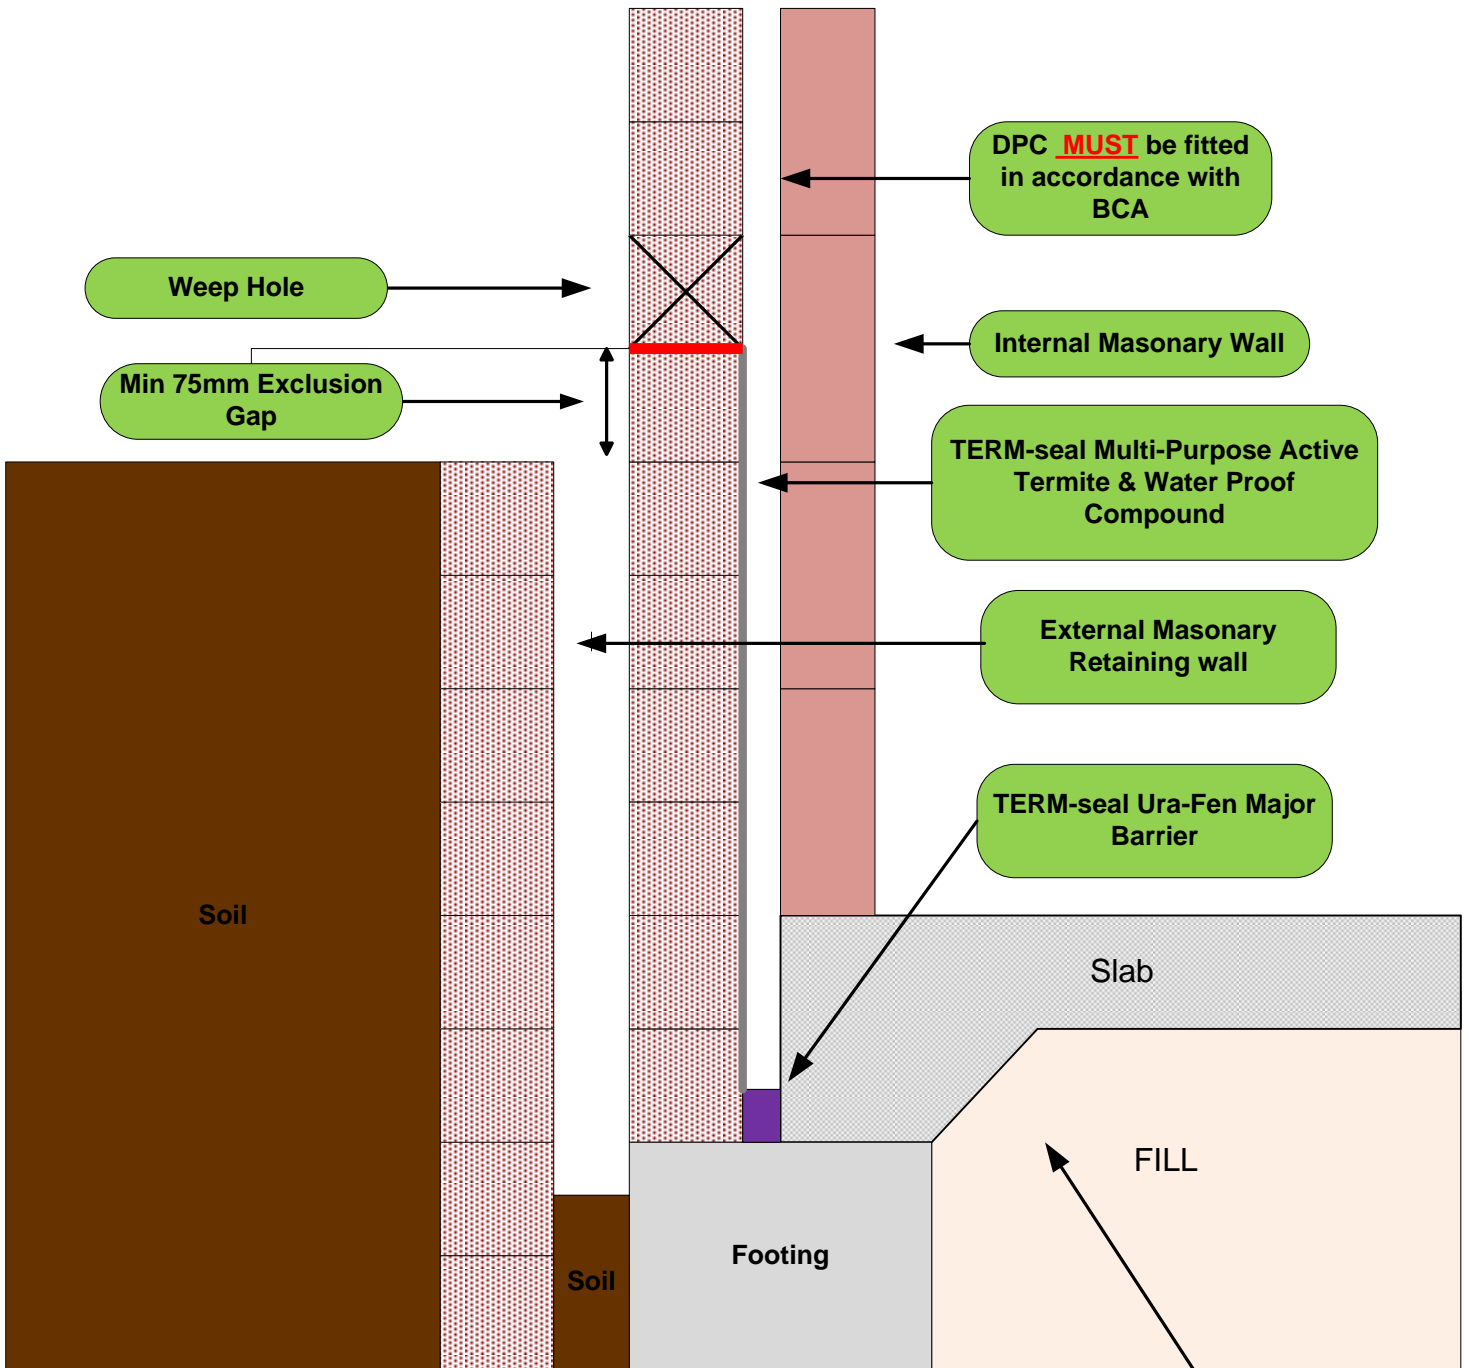

DPC **MUST** be fitted in accordance with BCA

Weep Hole

Min 75mm Exclusion Gap

Internal Masonry Wall

TERM-seal Multi-Purpose Active Termite & Water Proof Compound

External Masonry Retaining wall

TERM-seal Ura-Fen Major Barrier

Soil


Slab

Footing

FILL

Soil

Termite Protection provided by other means in accordance with AS3660.1

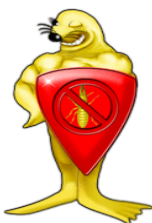

TERM-seal (Aust) Pty Ltd
PO Box 1000
Parramatta NSW 2150
Ph: (02) 9639 9999
Inspec: 1000000000
Drawn: 01. 2/14/2012