


TERM-seal Cavity Perimeter System for Cavity Fill Footing to meet AS3660.1

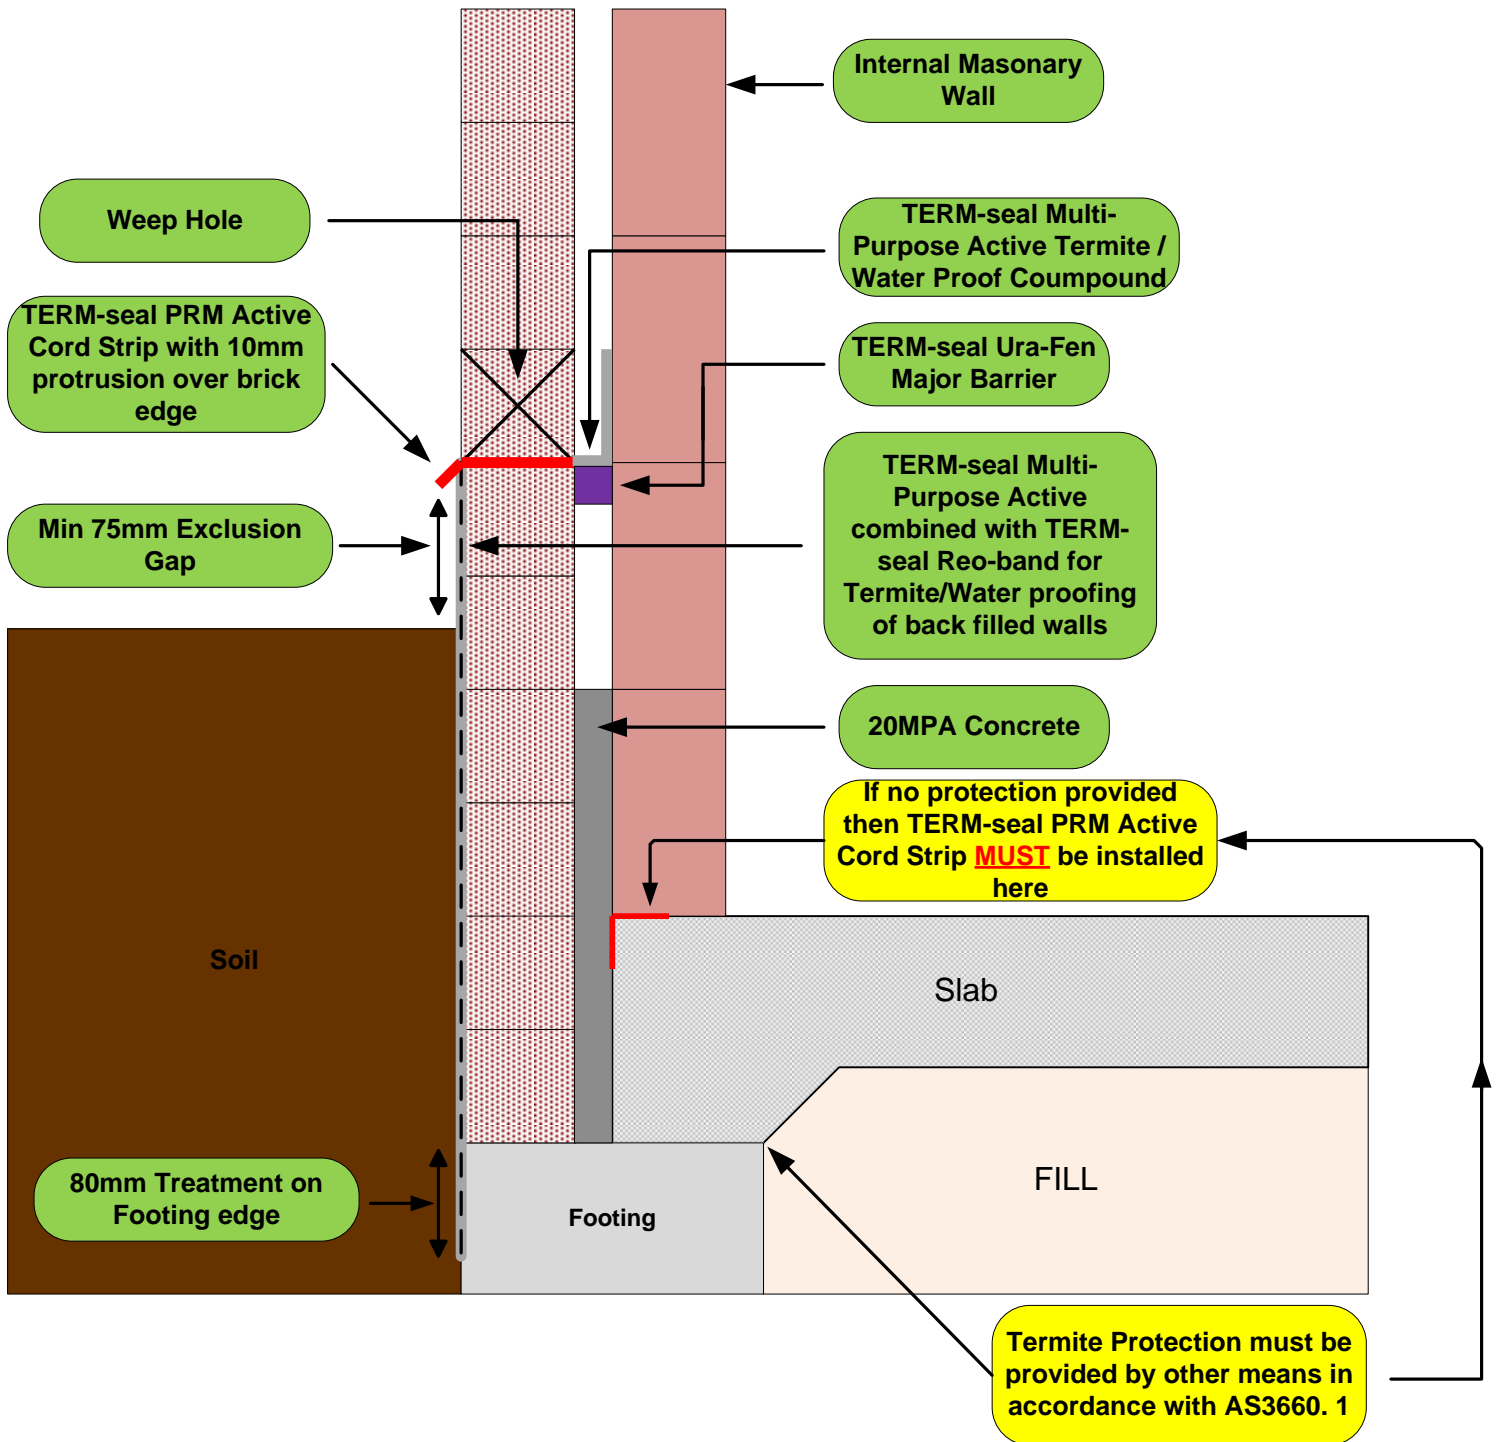

TERMseal (Aust) Pty Ltd
 P.O. Box 520
 Port Melbourne 3204
 Ph: 1300 871 822
 info@termseal.com.au
 DRAWING NO. 214 (2012)