
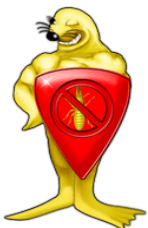


**TERM-seal cavity Perimeter System for Cavity / Step Footing
(Garage adjoining separate dwelling)
to meet AS3660.1**

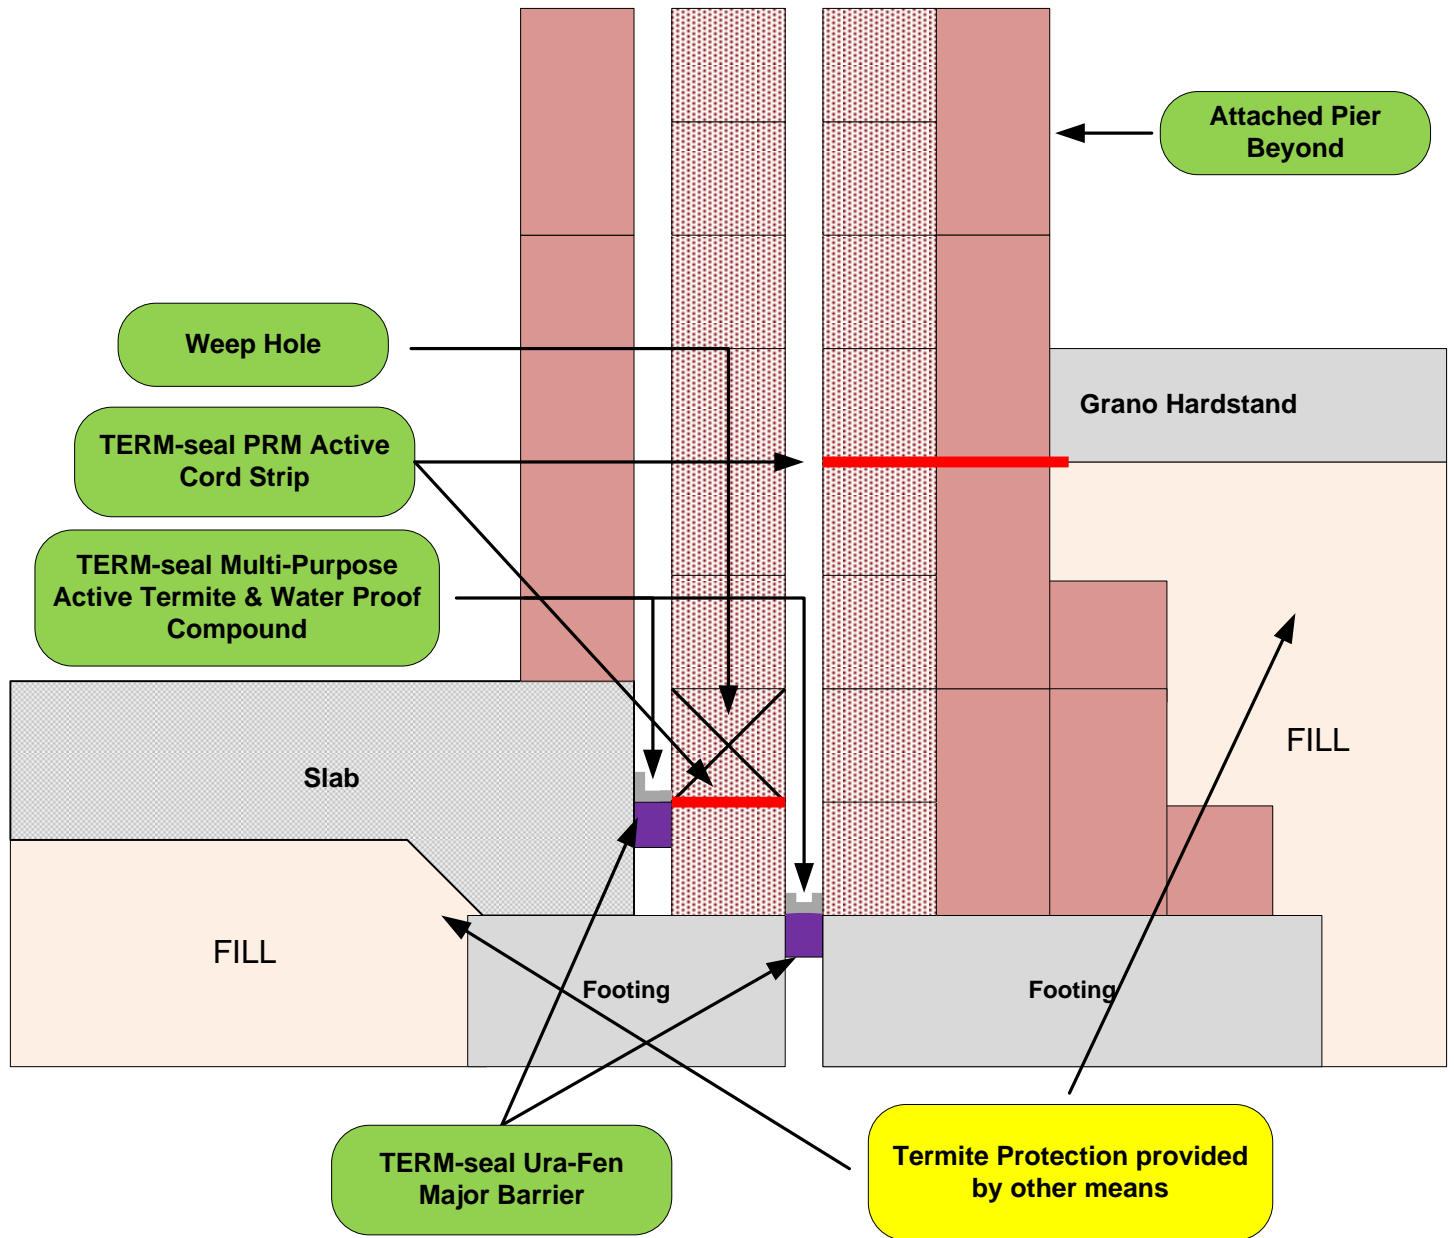

TERM-seal (Aust) Pty Ltd
P.O. Box 2210
Port Melbourne 3207
Ph: 1300 967 422
info@termseal.com.au
DRAWING NO. 214/2012